






X1 X2 X3 X4 X5 X6 X7 X8 X9 X10
11500 14900 49400 6000 6000 5000 6000 7000 5500

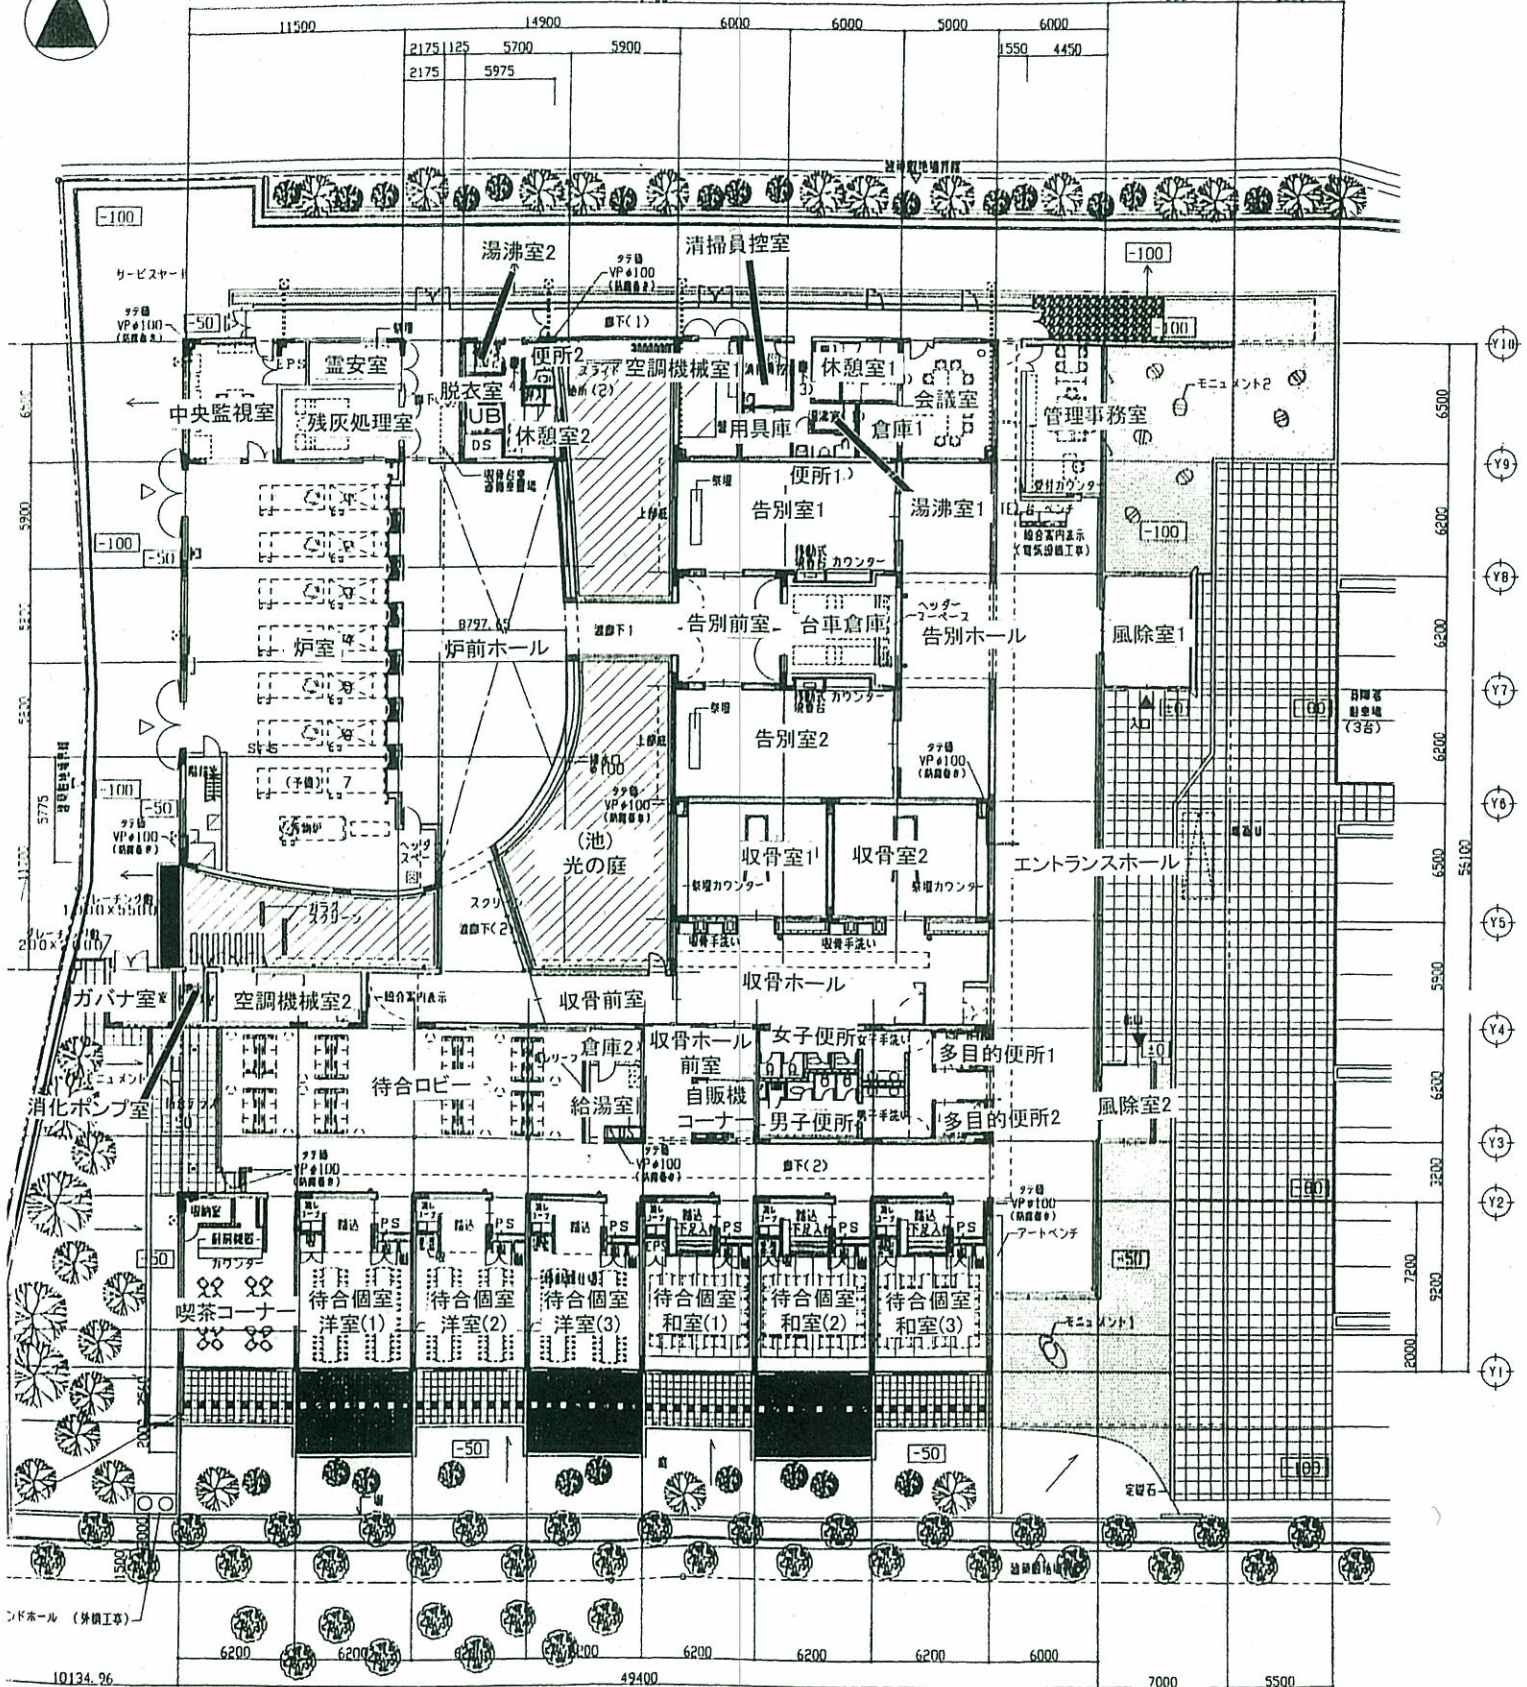


☒ は床下開口を示す。
☐ 内数字は1FLからのレベルを示す。

1階平面図 1:200

燧風苑 1階平面図

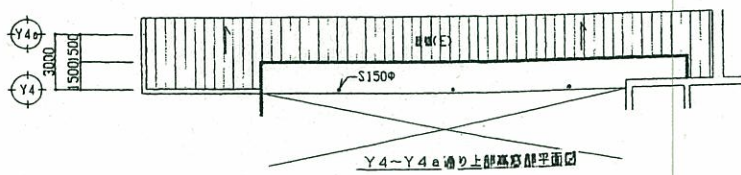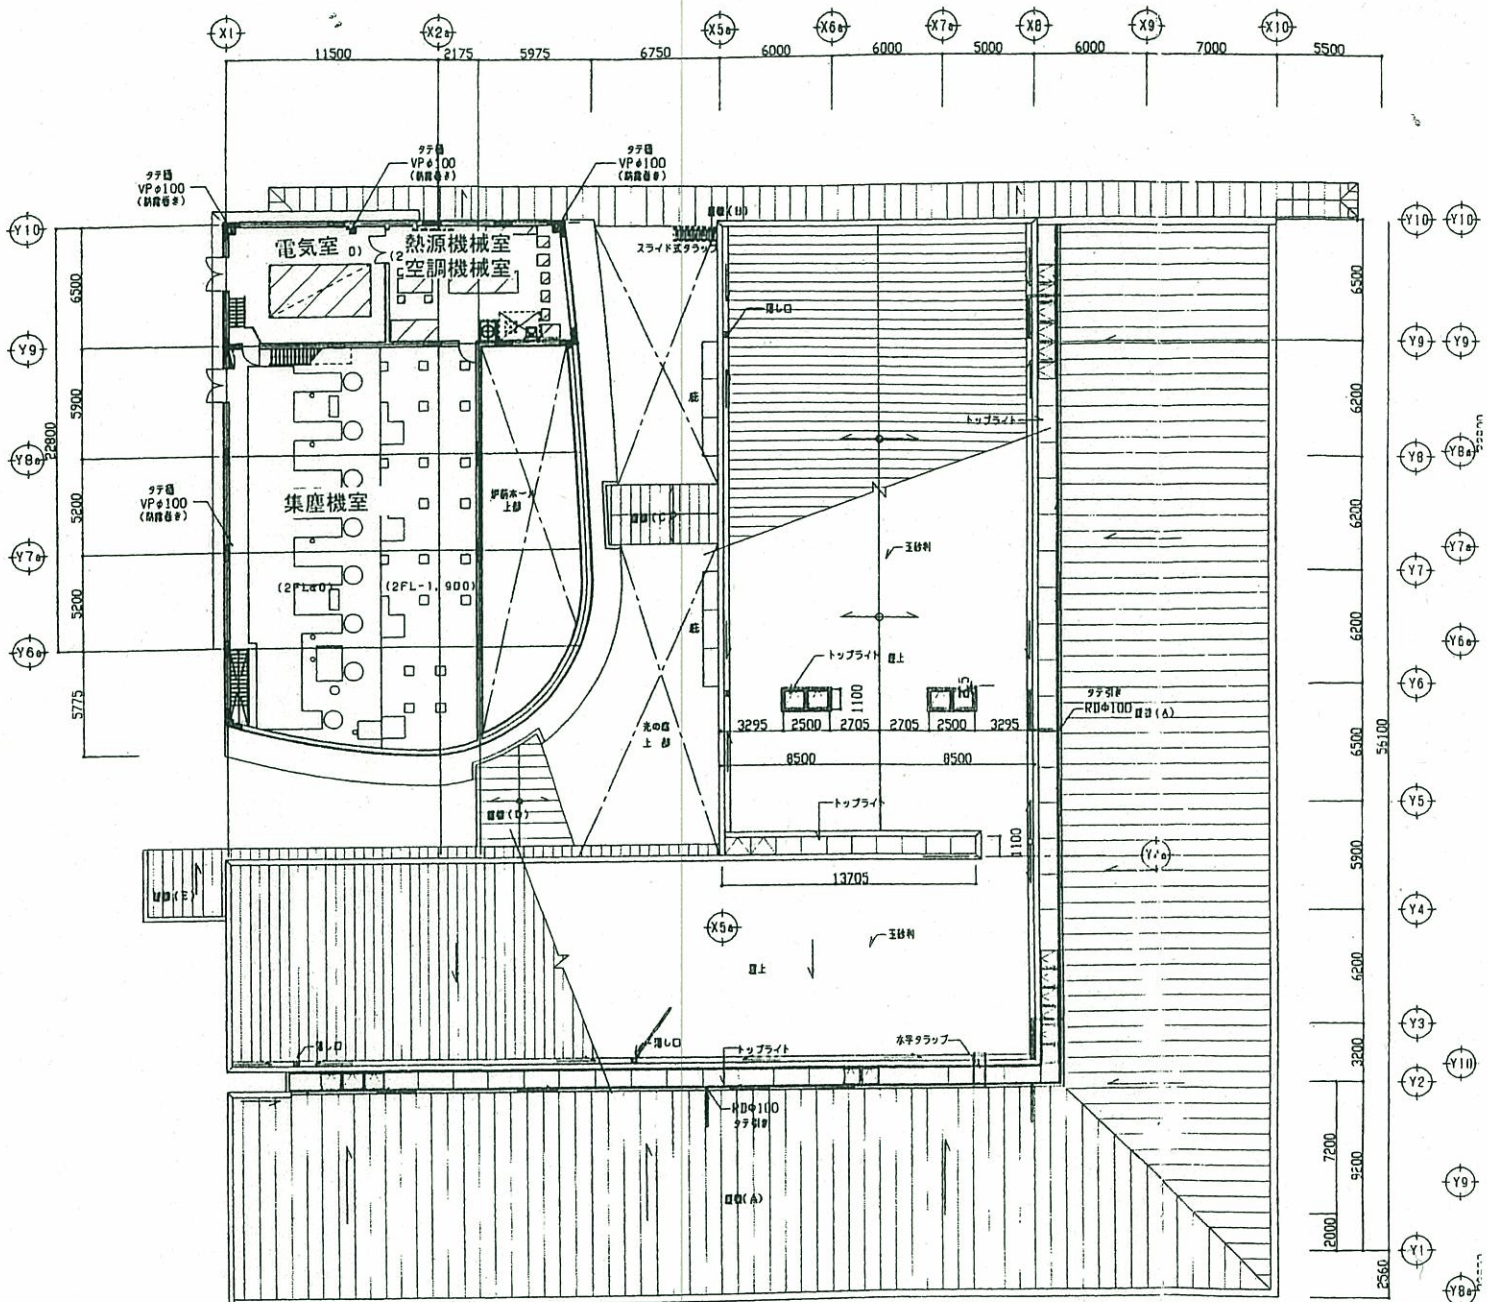

2階平面図 1:200

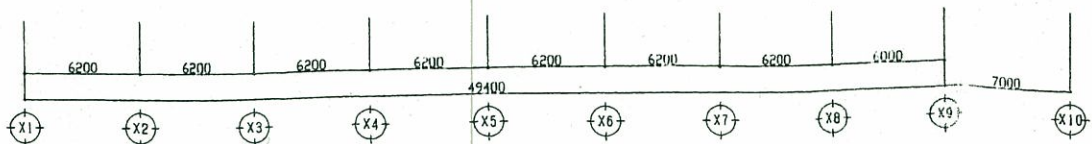

燧風苑 2階平面図