



北立面図(改修後) 1/200

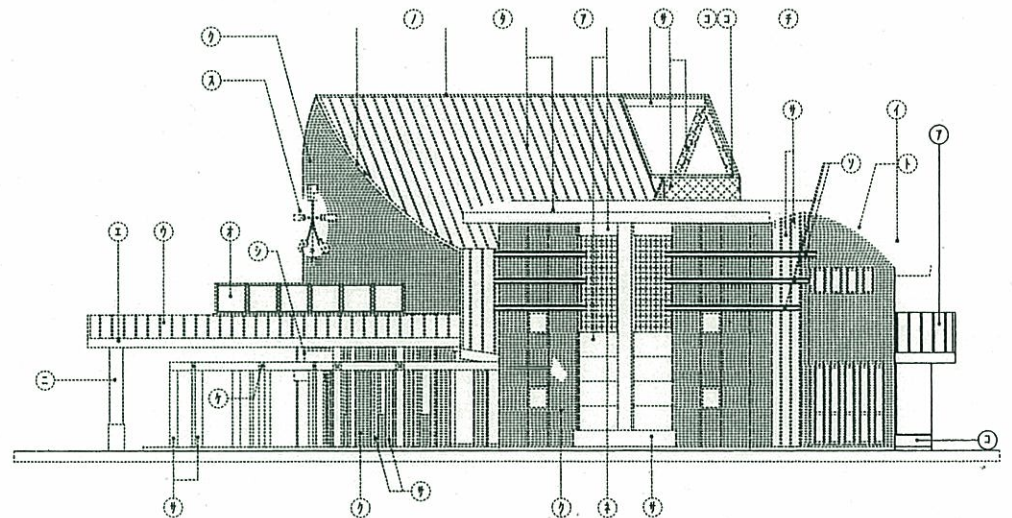


南立面図(改修後) 1/200

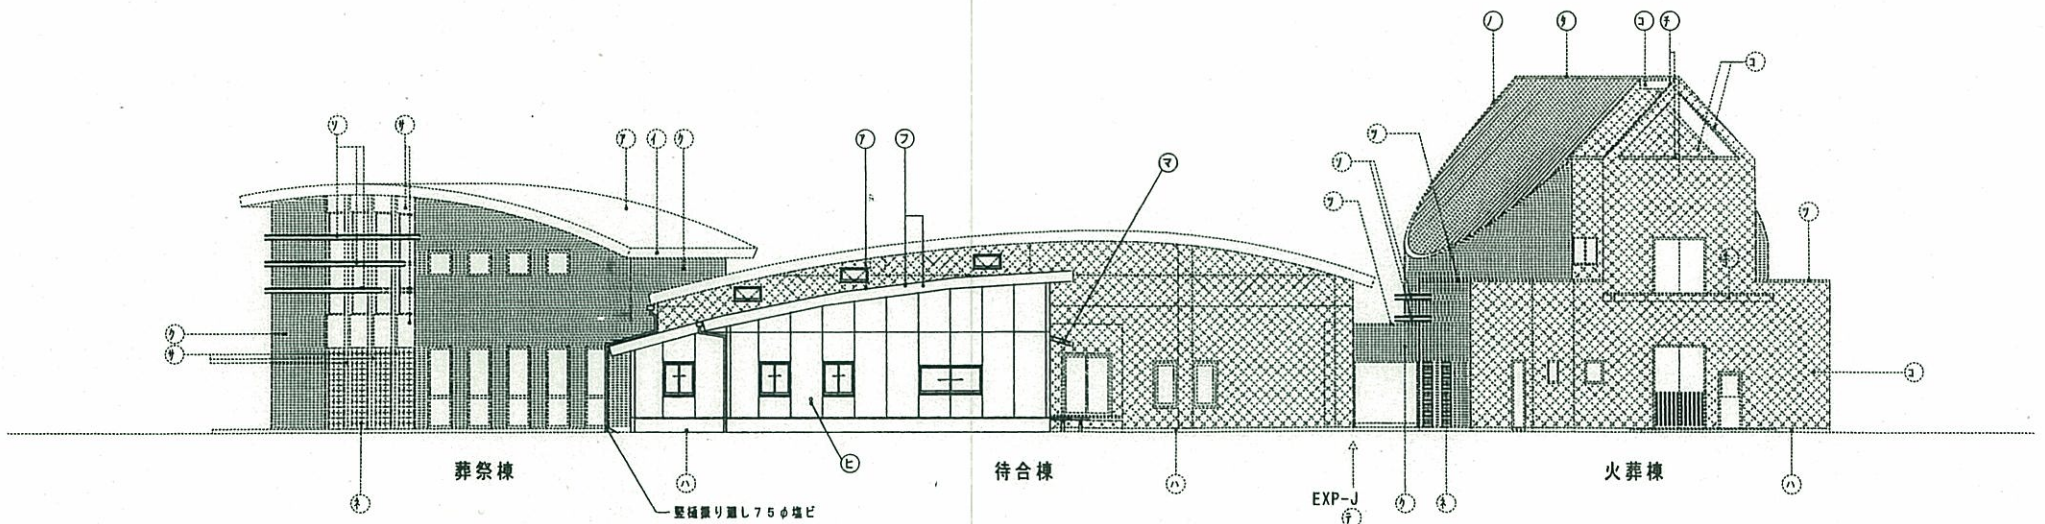

東立面図(改修後) 1/200

大翔苑 立面図(1)

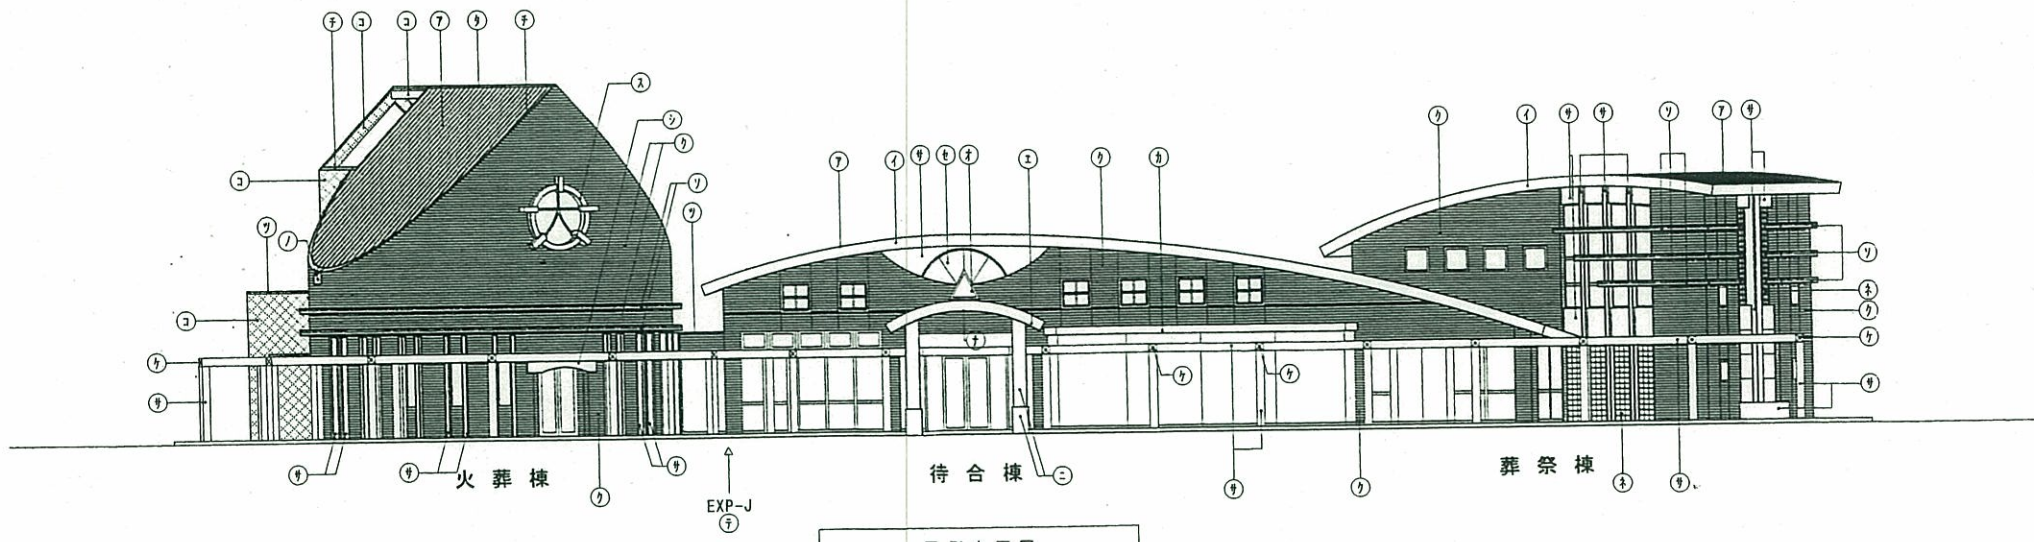

西側立面図 1/200

大翔苑 立面図 (2)